



# BISHOP'S WALTHAM PALACE

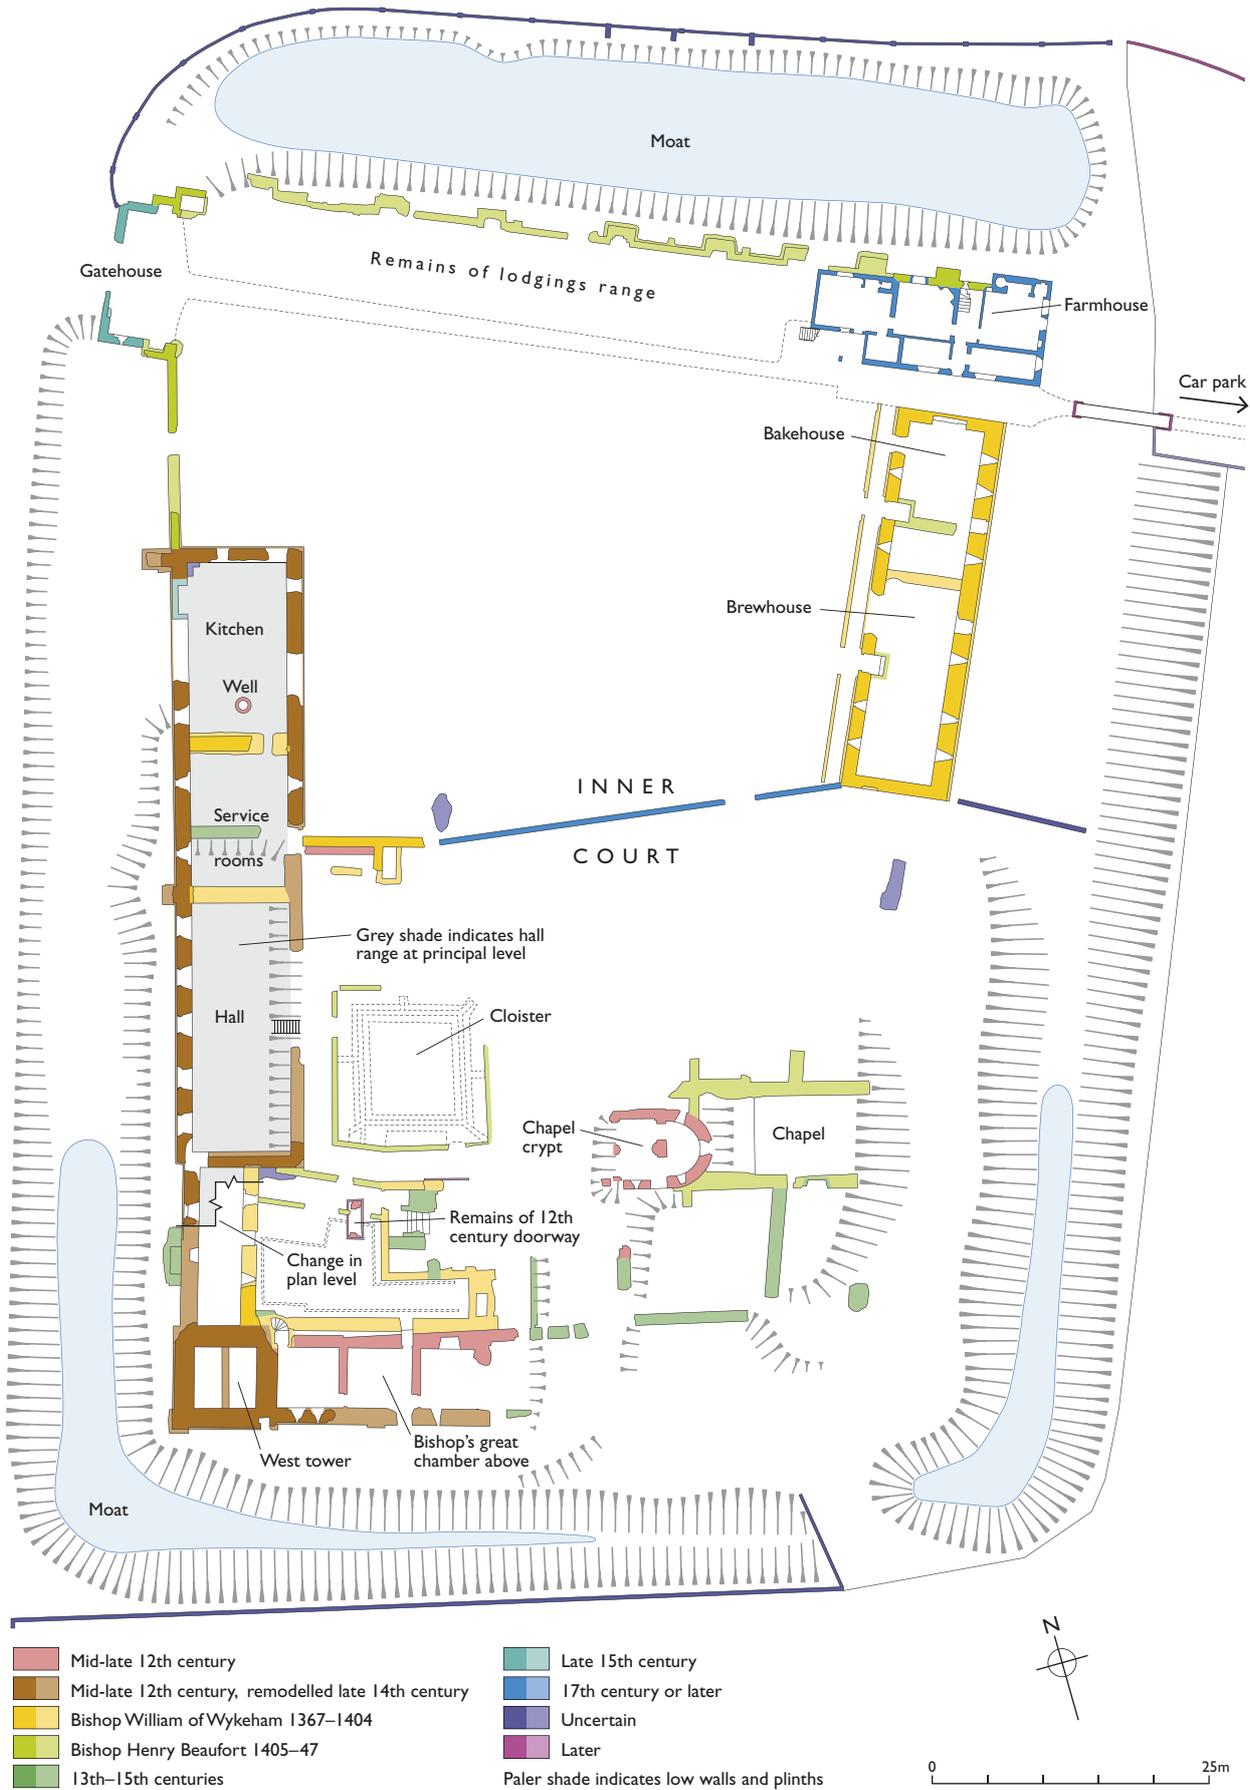

This drawing is English Heritage copyright and is supplied for the purposes of private research. It may not be reproduced in any medium without the express written permission of English Heritage. February 2015

BISHOP'S WALTHAM PALACE  
MIEVEAL PALACE SUPERIMPOSED ONTO MODERN TOWN PLAN

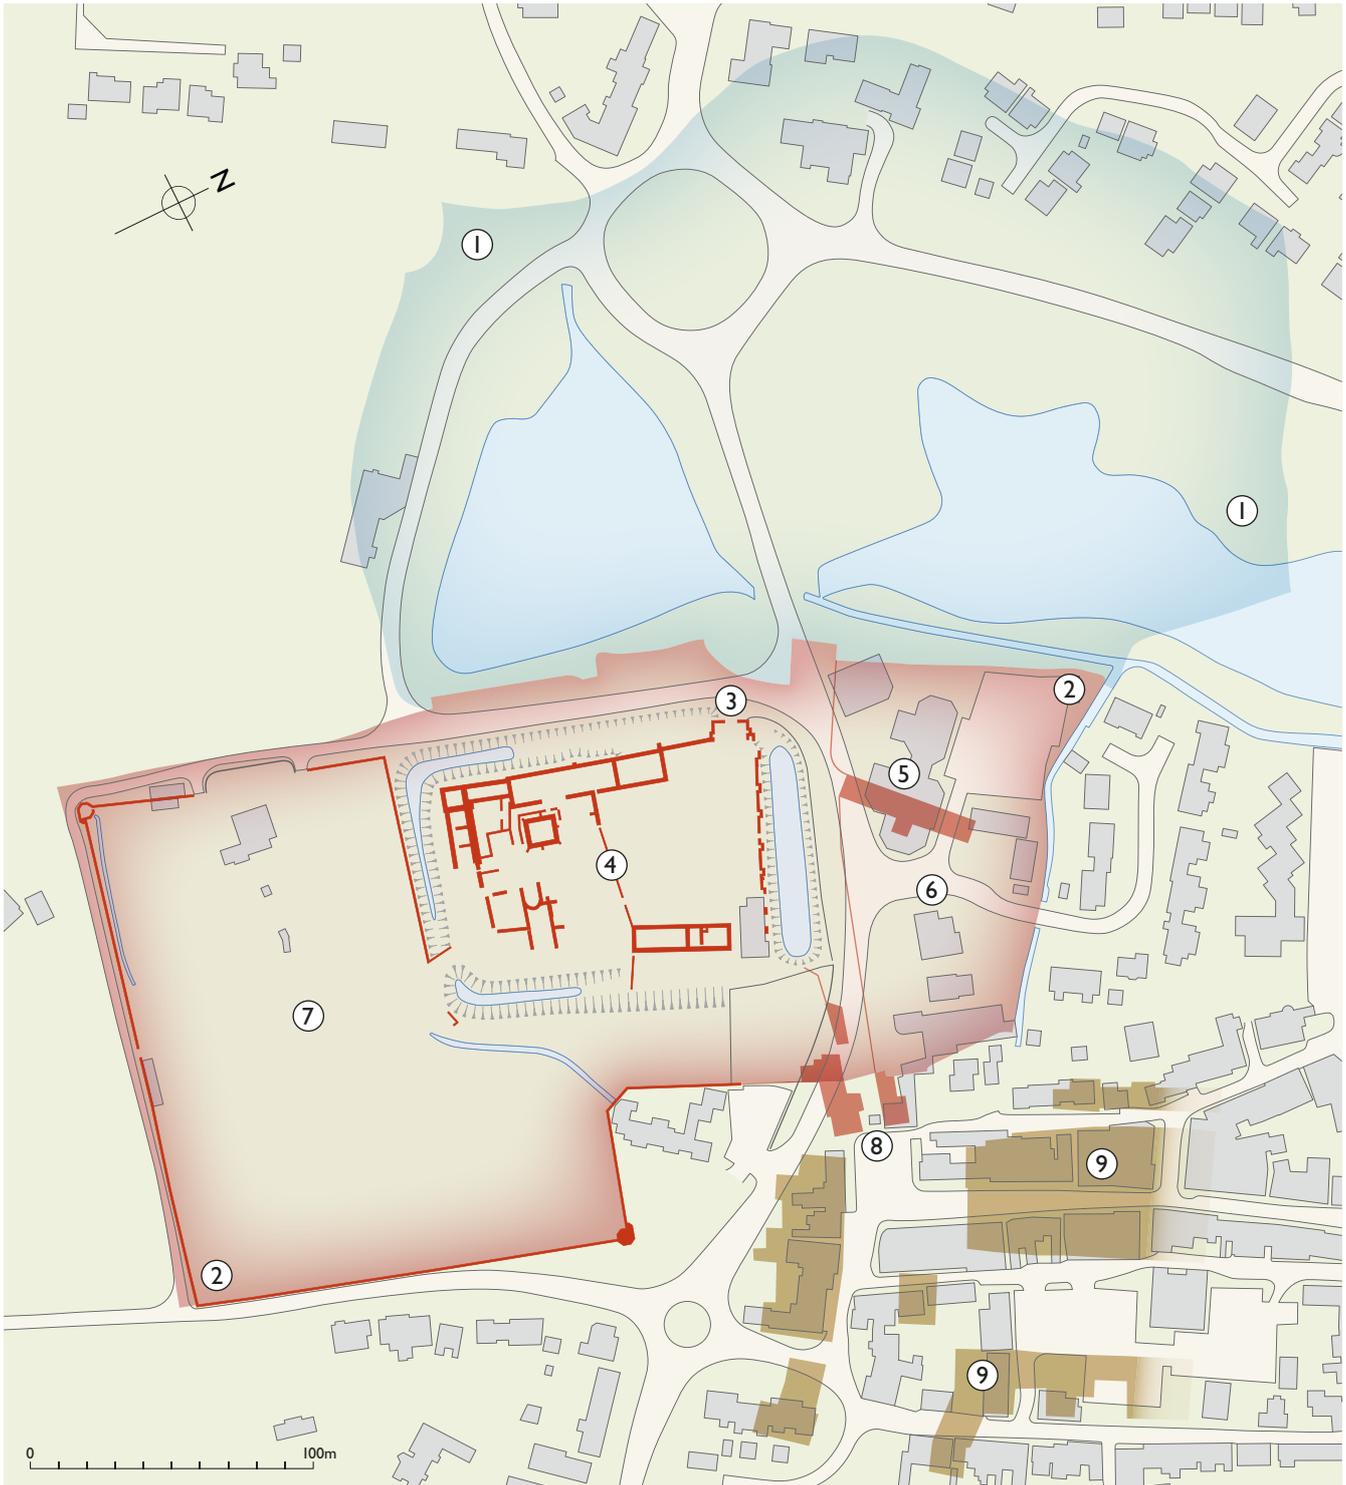

- |                        |                                    |
|------------------------|------------------------------------|
| ① Medieval Palace pond | ⑥ Outer court                      |
| ② Palace precinct      | ⑦ Bishop's garden                  |
| ③ Inner gatehouse      | ⑧ Presumed site of outer gatehouse |
| ④ Inner court          | ⑨ Part of medieval Waltham         |
| ⑤ Palace stables       |                                    |

This drawing is English Heritage copyright and is supplied for the purposes of private research.  
It may not be reproduced in any medium without the express written permission of English Heritage.  
February 2015