


HURST CASTLE BASEMENT AND GROUND FLOOR PLAN


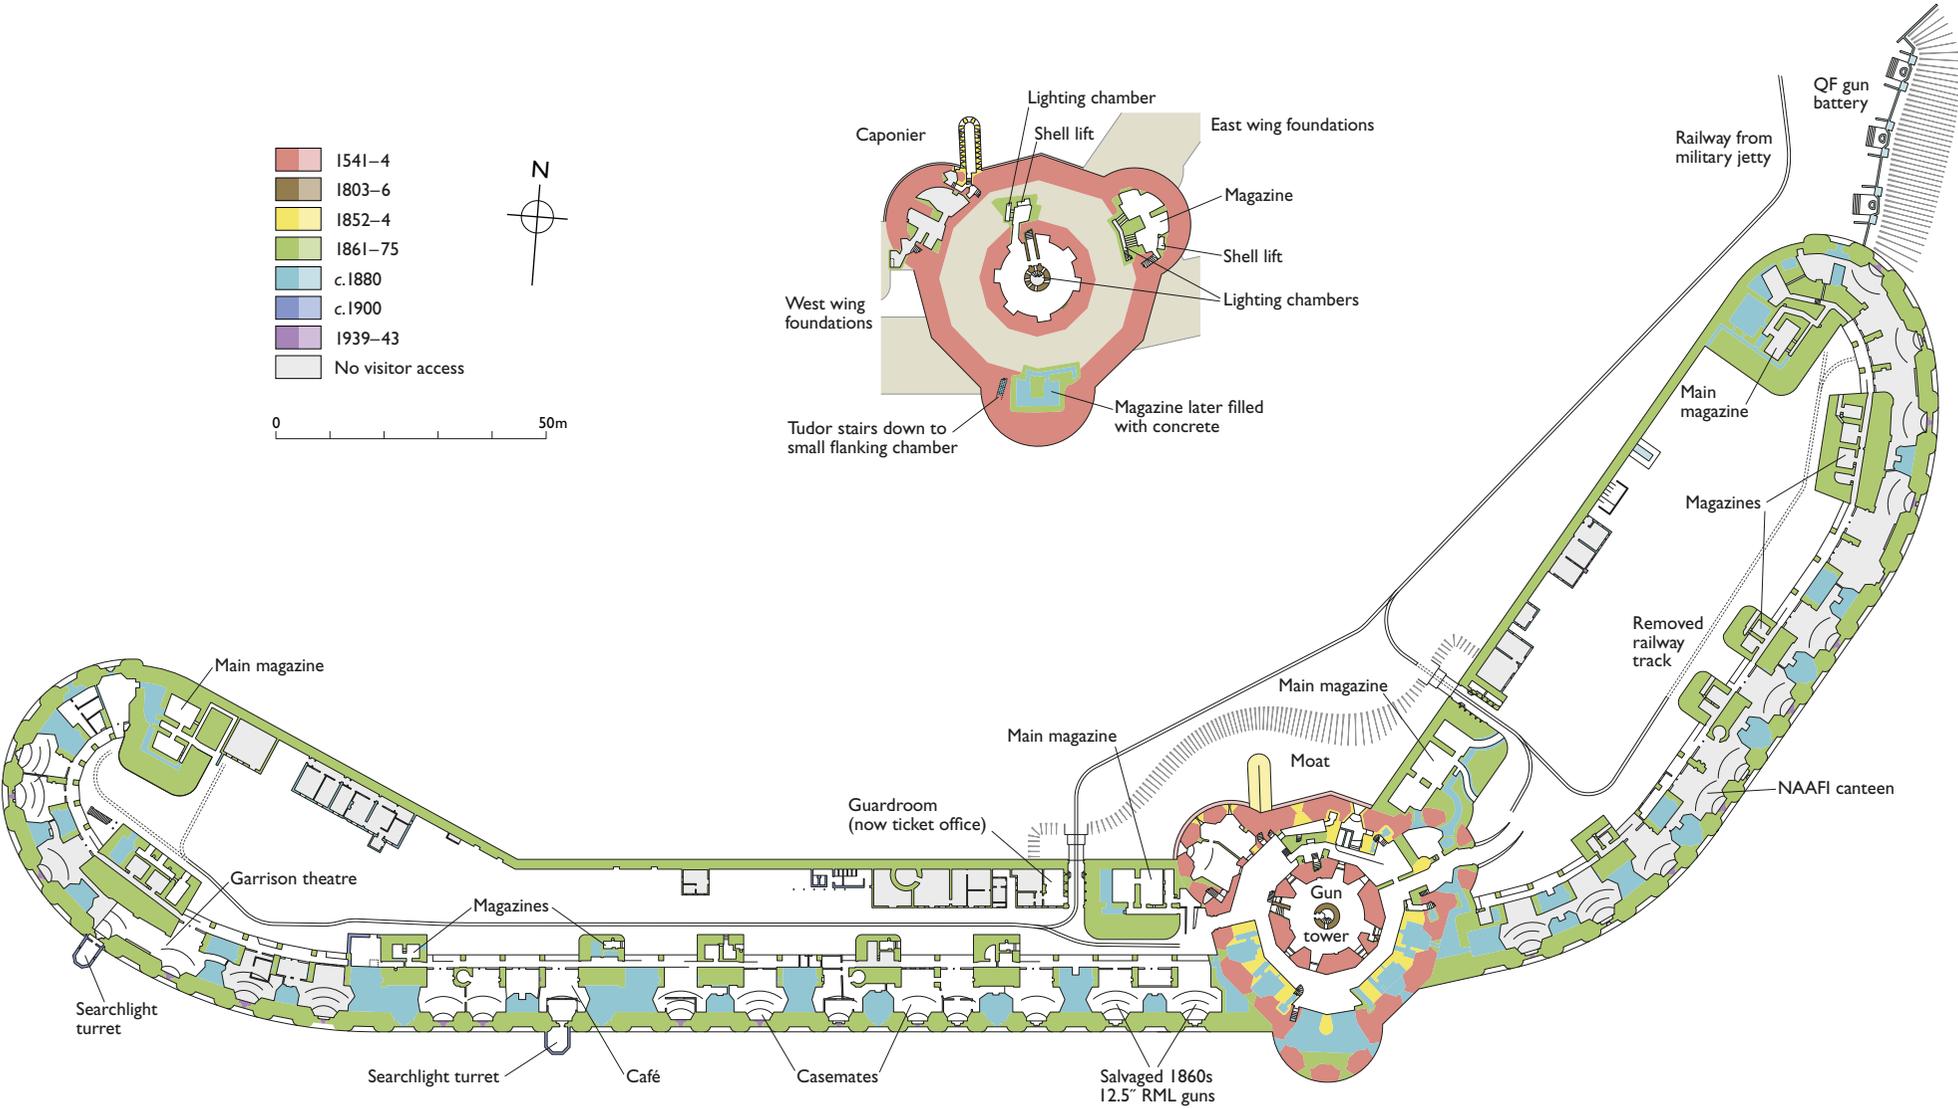


This drawing is English Heritage copyright and is supplied for the purposes of private research. It may not be reproduced in any medium without the express written permission of English Heritage. February 2015



ENGLISH HERITAGE

HURST CASTLE
ROOF / FIRST FLOOR PLAN

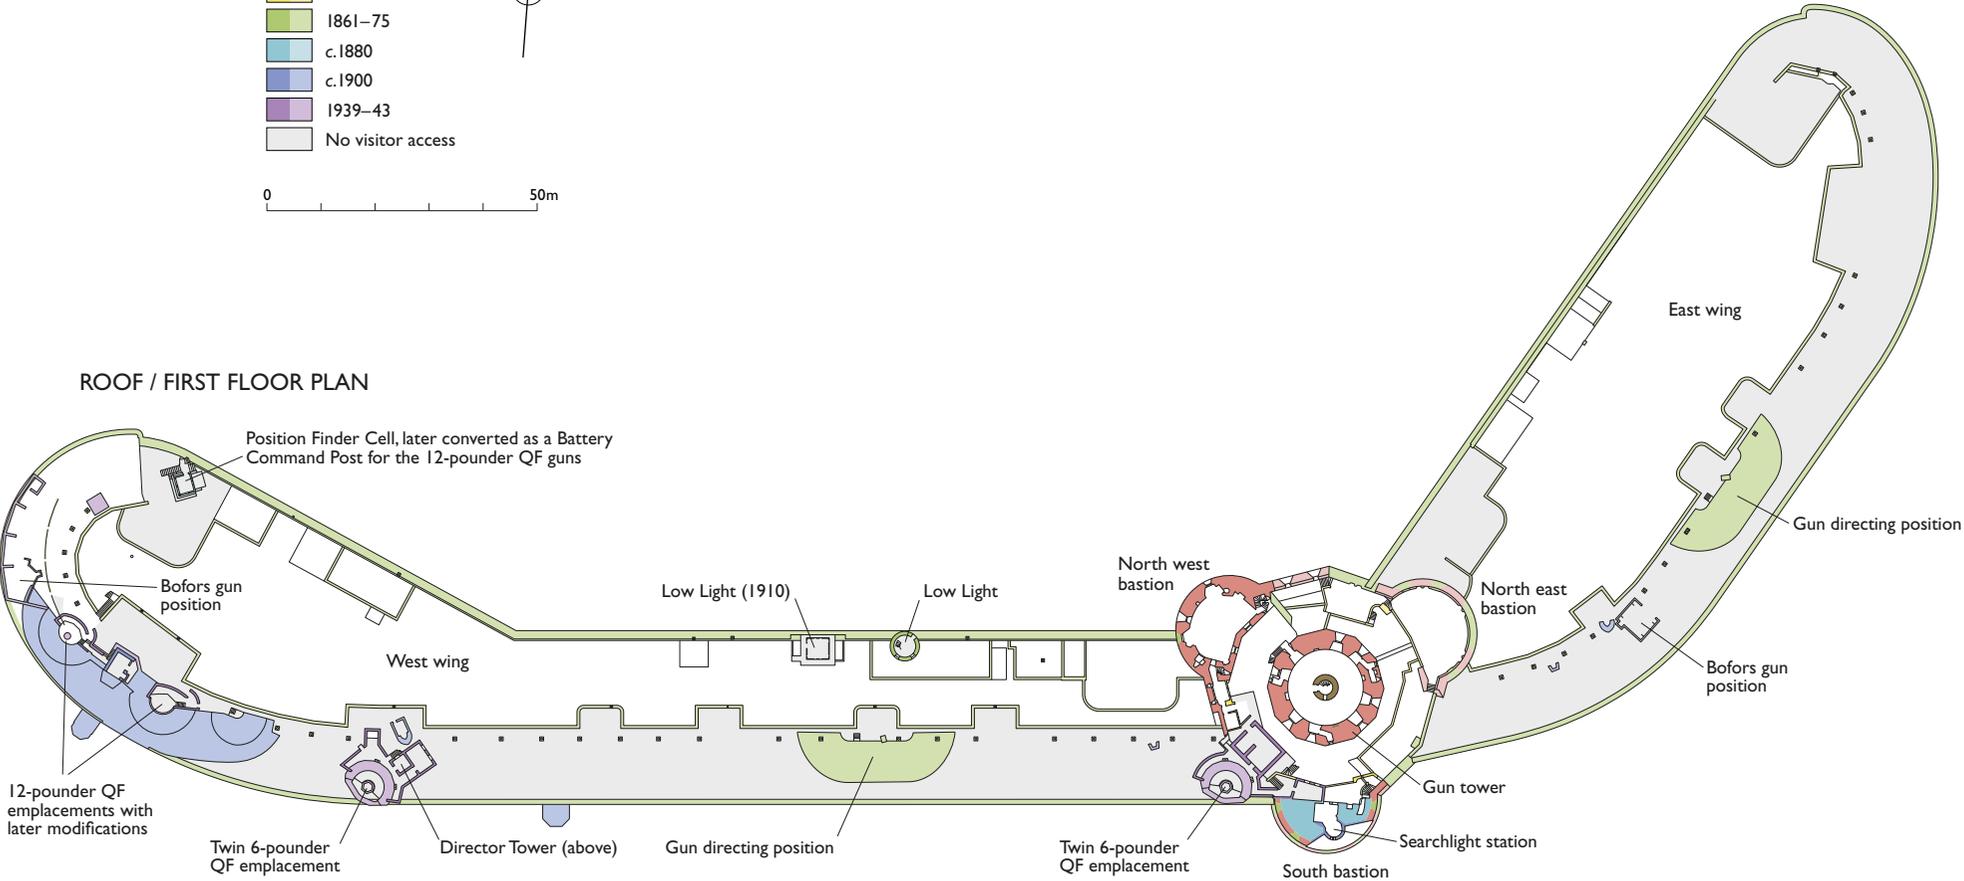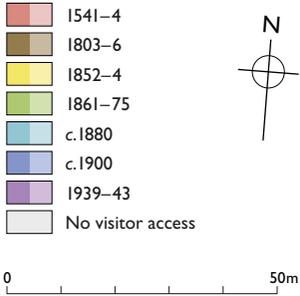

This drawing is English Heritage copyright and is supplied for the purposes of private research.
It may not be reproduced in any medium without the express written permission of English Heritage.
February 2015