


KENWOOD HOUSE


GROUND-FLOOR PLAN

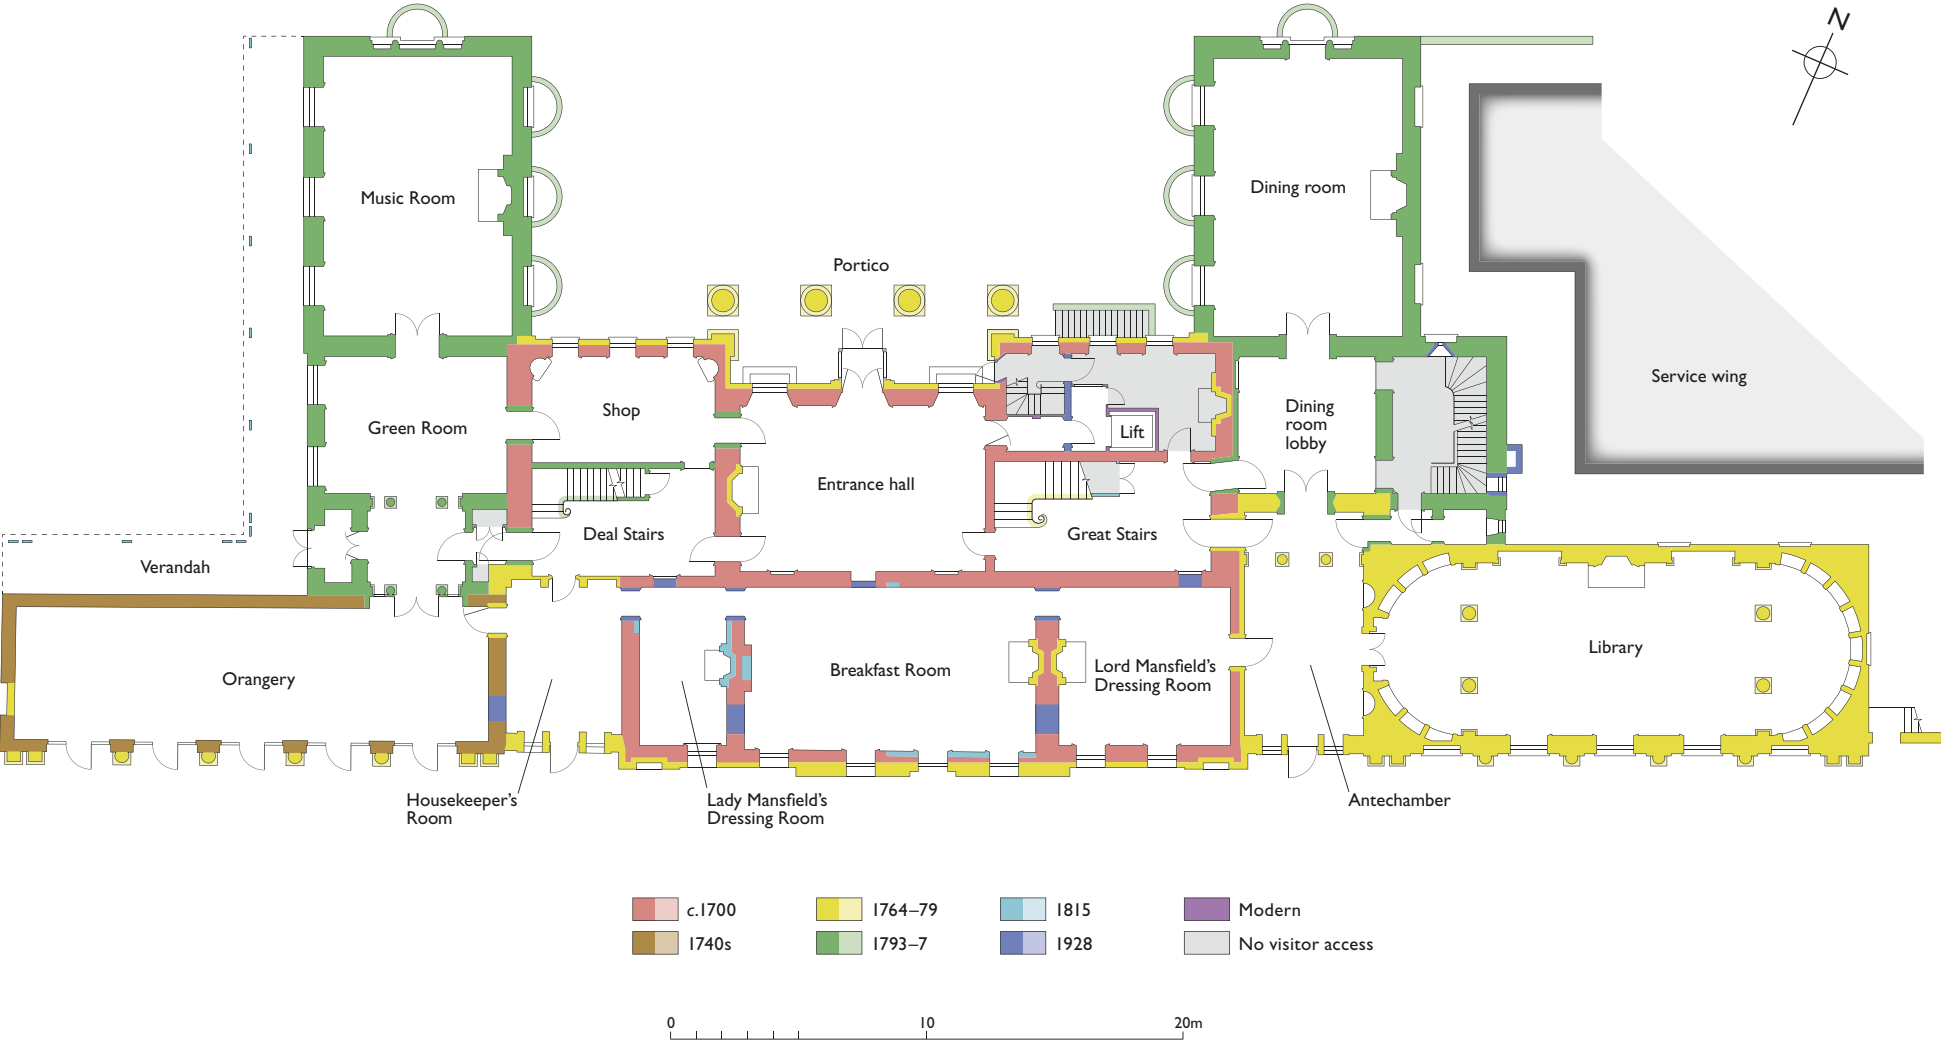


This drawing is English Heritage copyright and is supplied for the purposes of private research. It may not be reproduced in any medium without the express written permission of English Heritage. February 2015

KENWOOD HOUSE

FIRST-FLOOR PLAN

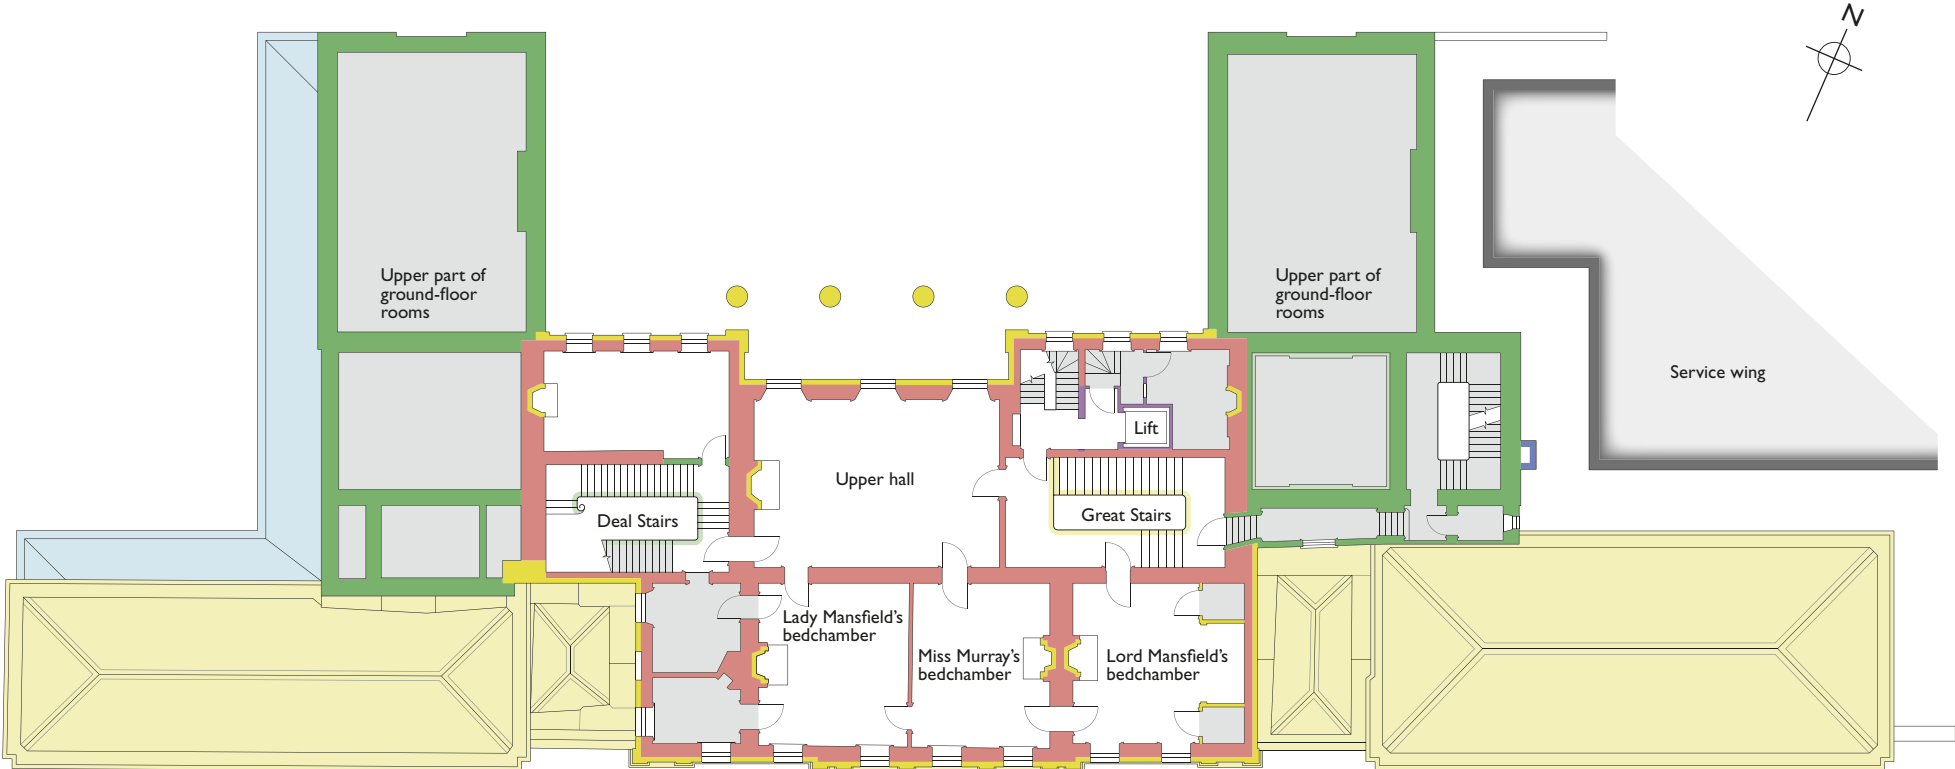

 c.1700	 1764-79	 1815	 Modern
 1740s	 1793-7	 1928	 No visitor access

 

This drawing is English Heritage copyright and is supplied for the purposes of private research. It may not be reproduced in any medium without the express written permission of English Heritage.
February 2015



KENWOOD HOUSE SERVICEWING

GROUND-FLOOR PLAN



This drawing is English Heritage copyright and is supplied for the purposes of private research. It may not be reproduced in any medium without the express written permission of English Heritage.
February 2015