


RICHMOND CASTLE

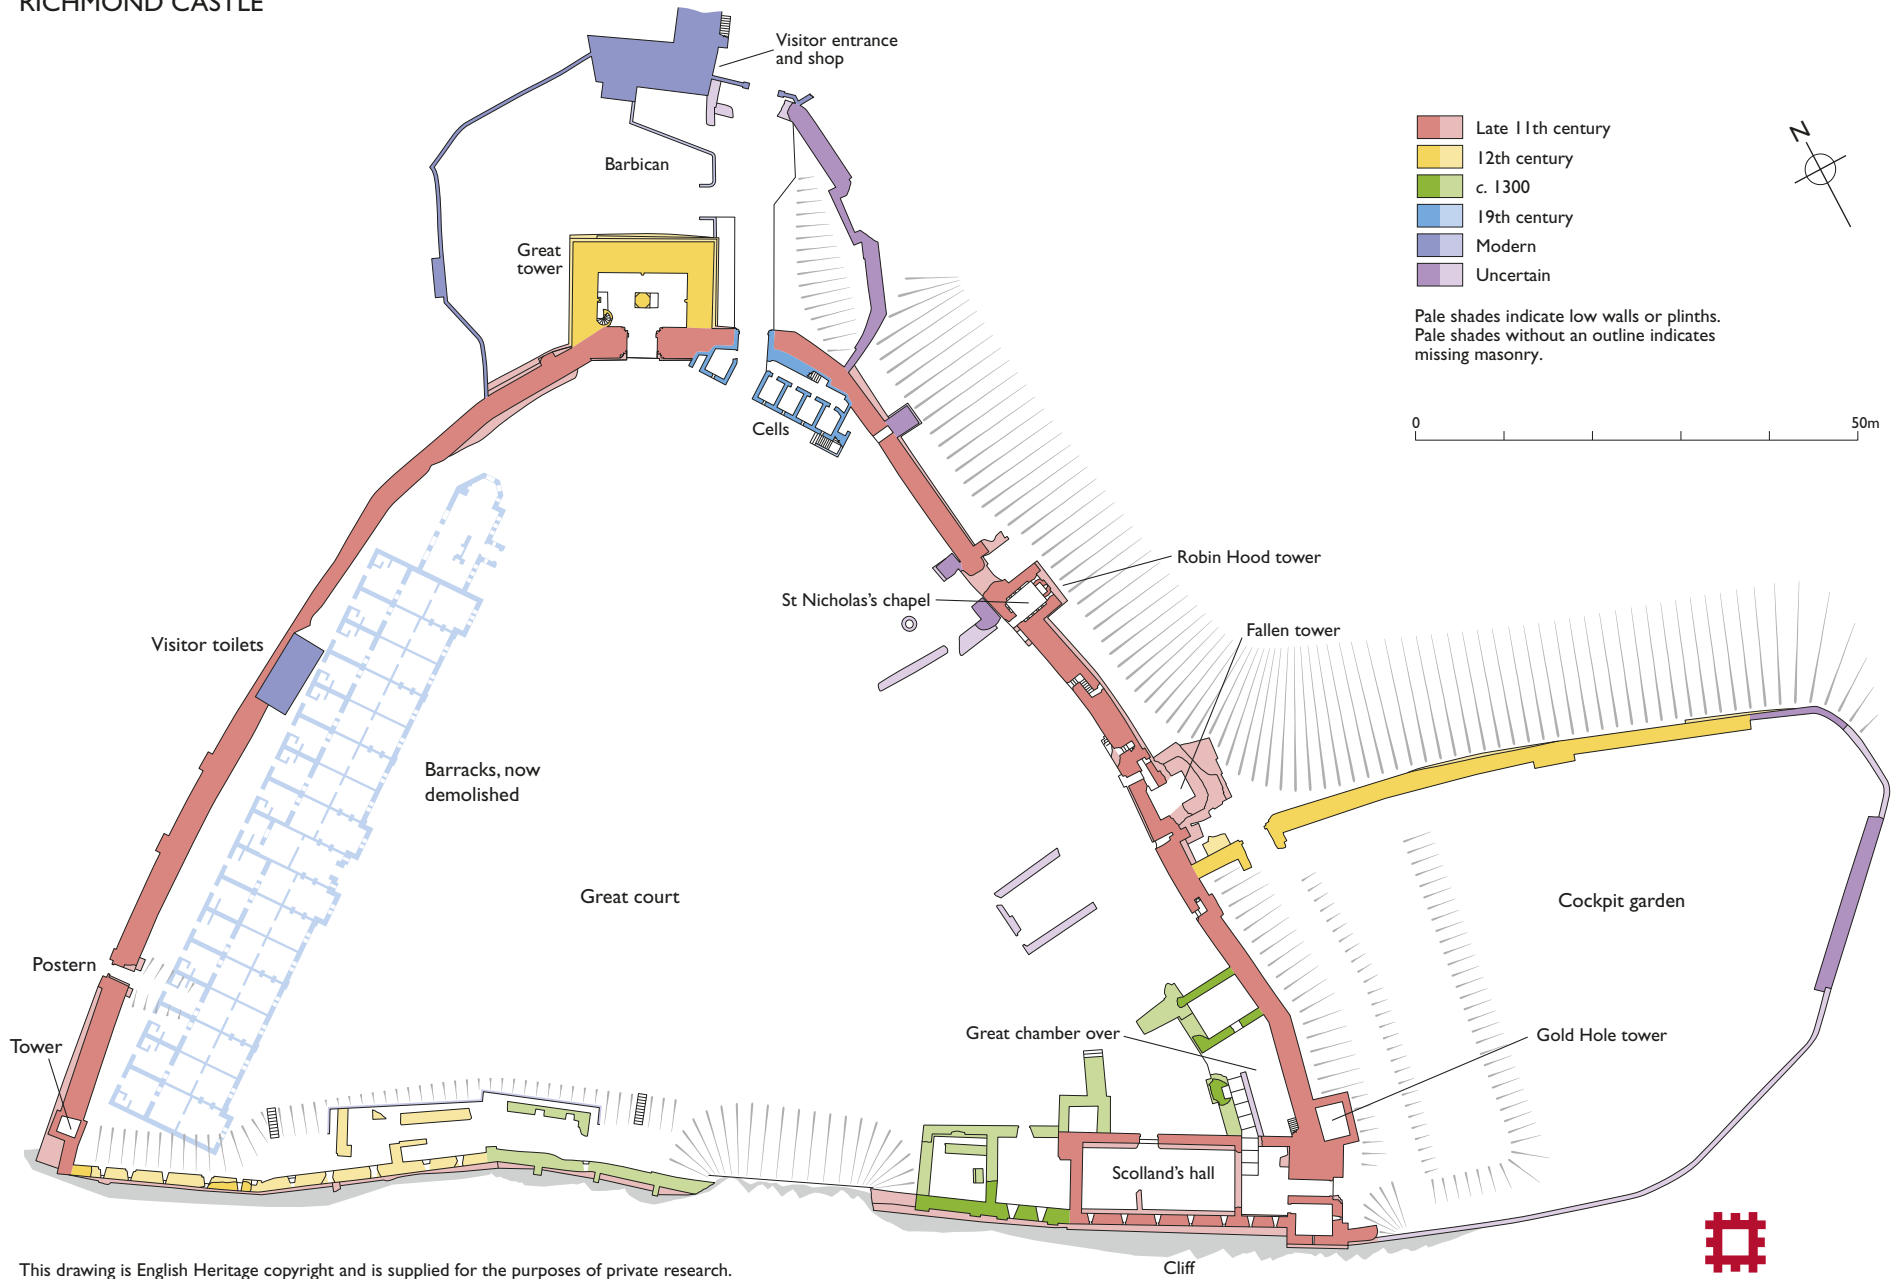


This drawing is English Heritage copyright and is supplied for the purposes of private research. It may not be reproduced in any medium without the express written permission of English Heritage. May 2016




ENGLISH HERITAGE

RICHMOND CASTLE GREAT TOWER

Ground floor plan

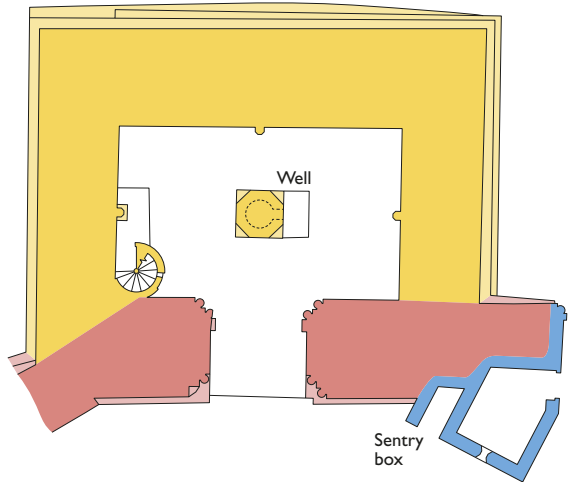


First-floor plan

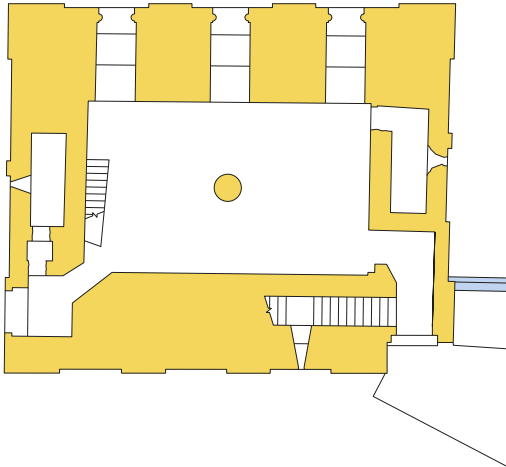

Second-floor plan



Roof plan

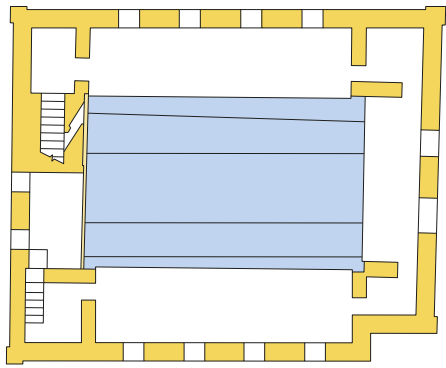

- Late 11th century
- 12th century
- c. 1300
- 19th century
- Modern
- Uncertain

Pale shades indicate low walls or plinths.
 Pale shades without an outline indicates missing masonry.



0 15m

This drawing is English Heritage copyright and is supplied for the purposes of private research.
 It may not be reproduced in any medium without the express written permission of English Heritage.
 May 2016