



WALMER CASTLE
Basement plan

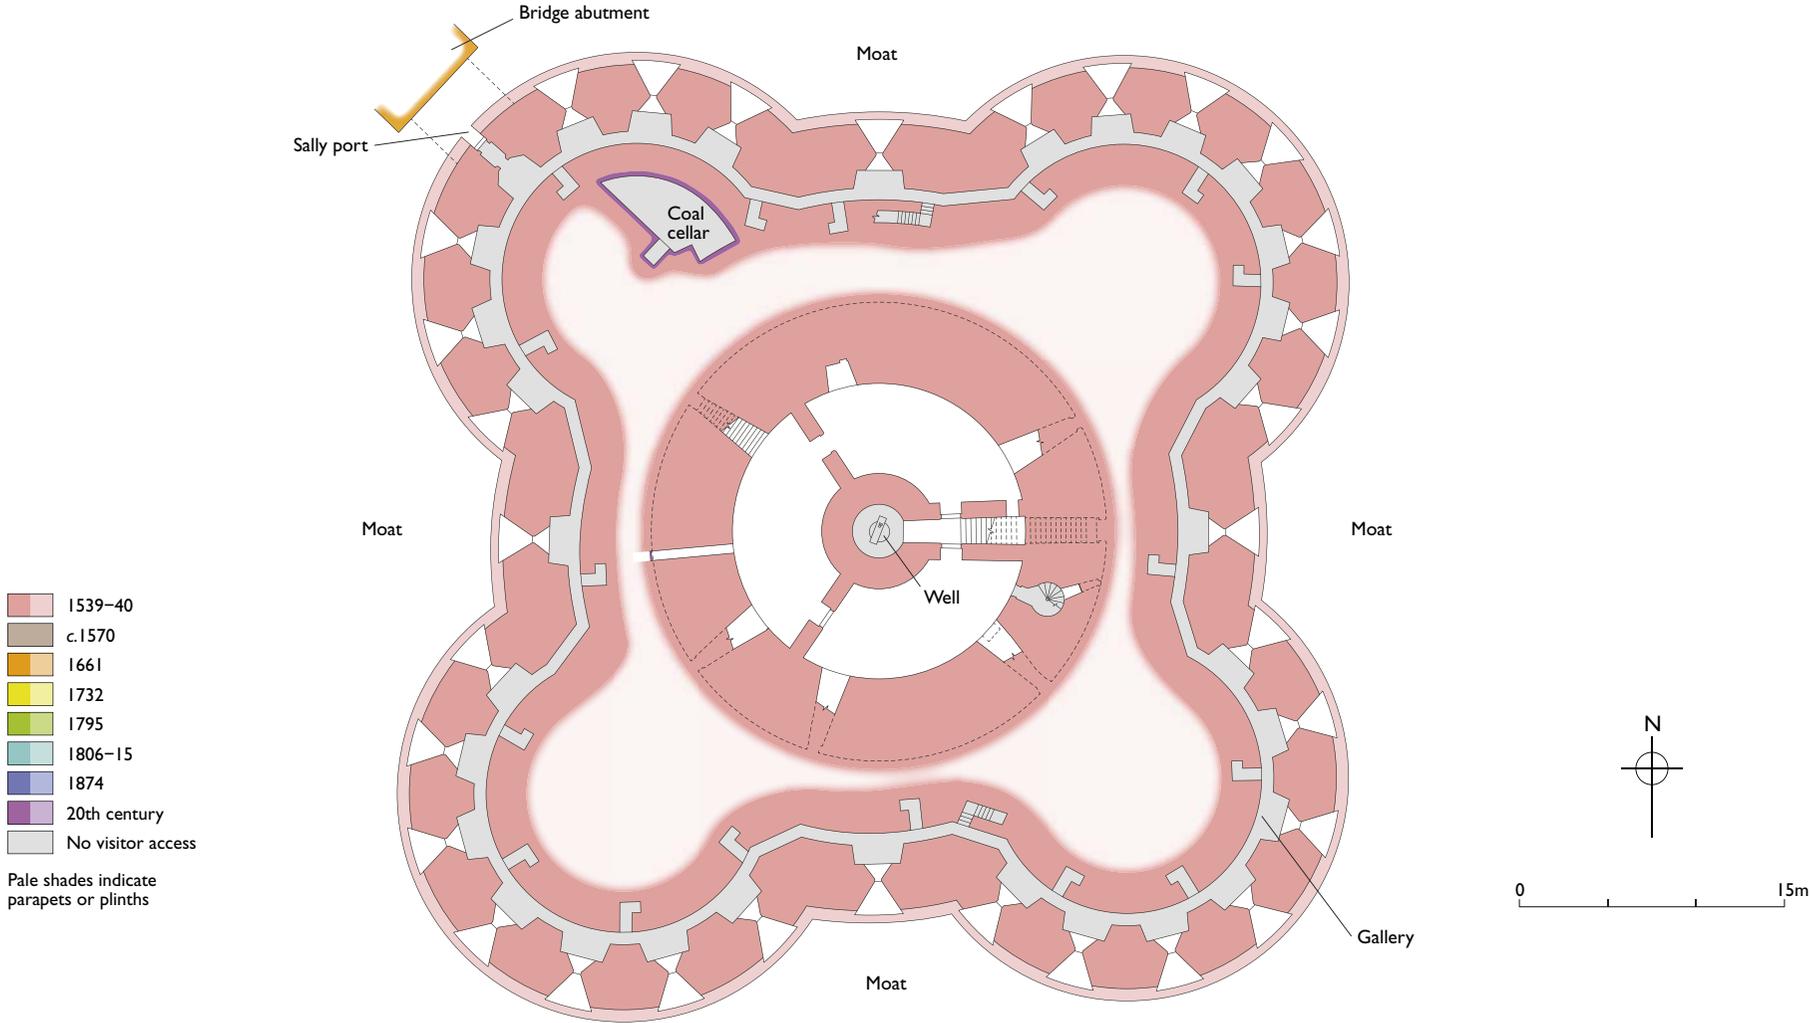


This drawing is English Heritage copyright and is supplied for the purposes of private research. It may not be reproduced in any medium without the express written permission of English Heritage. November 2015

WALMER CASTLE
Ground-floor plan

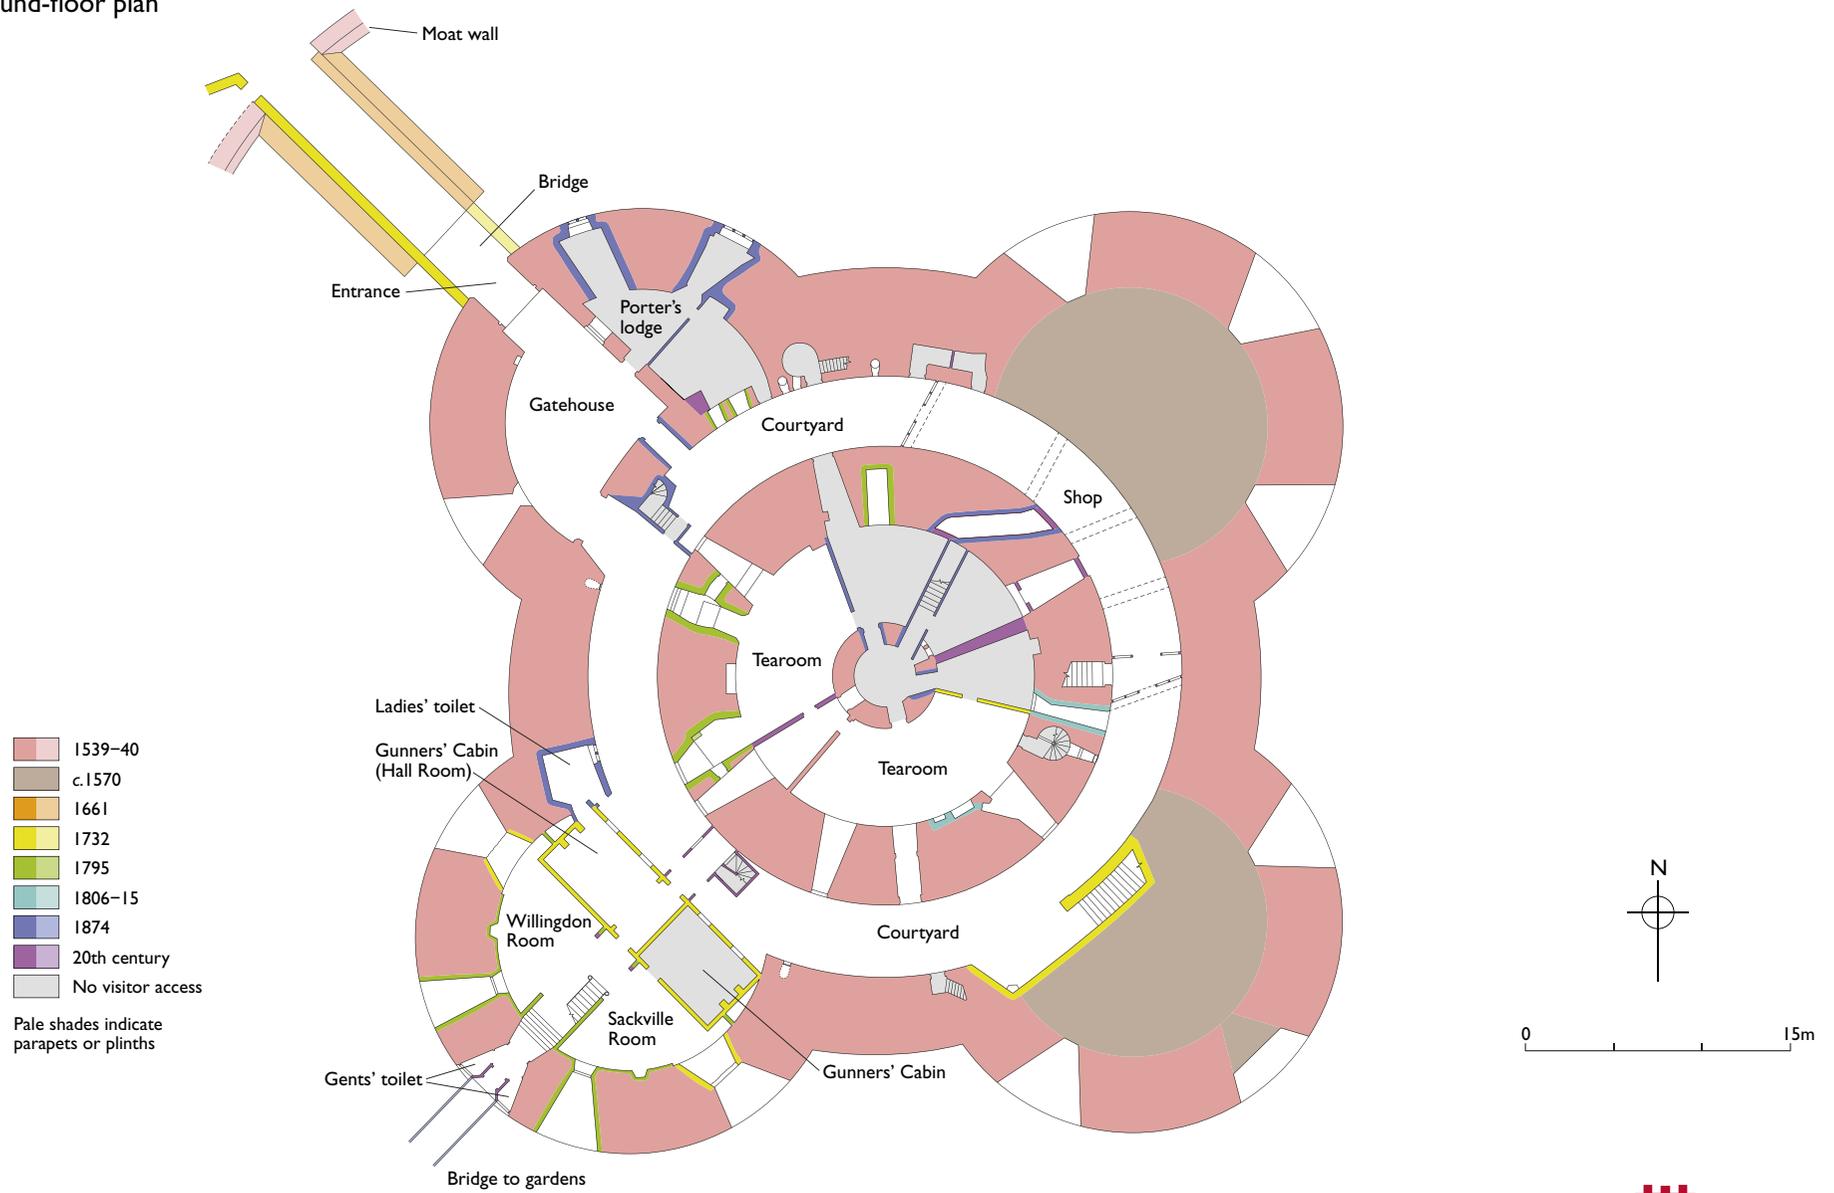

This drawing is English Heritage copyright and is supplied for the purposes of private research.
It may not be reproduced in any medium without the express written permission of English Heritage.
November 2015


WALMER CASTLE
First-floor plan

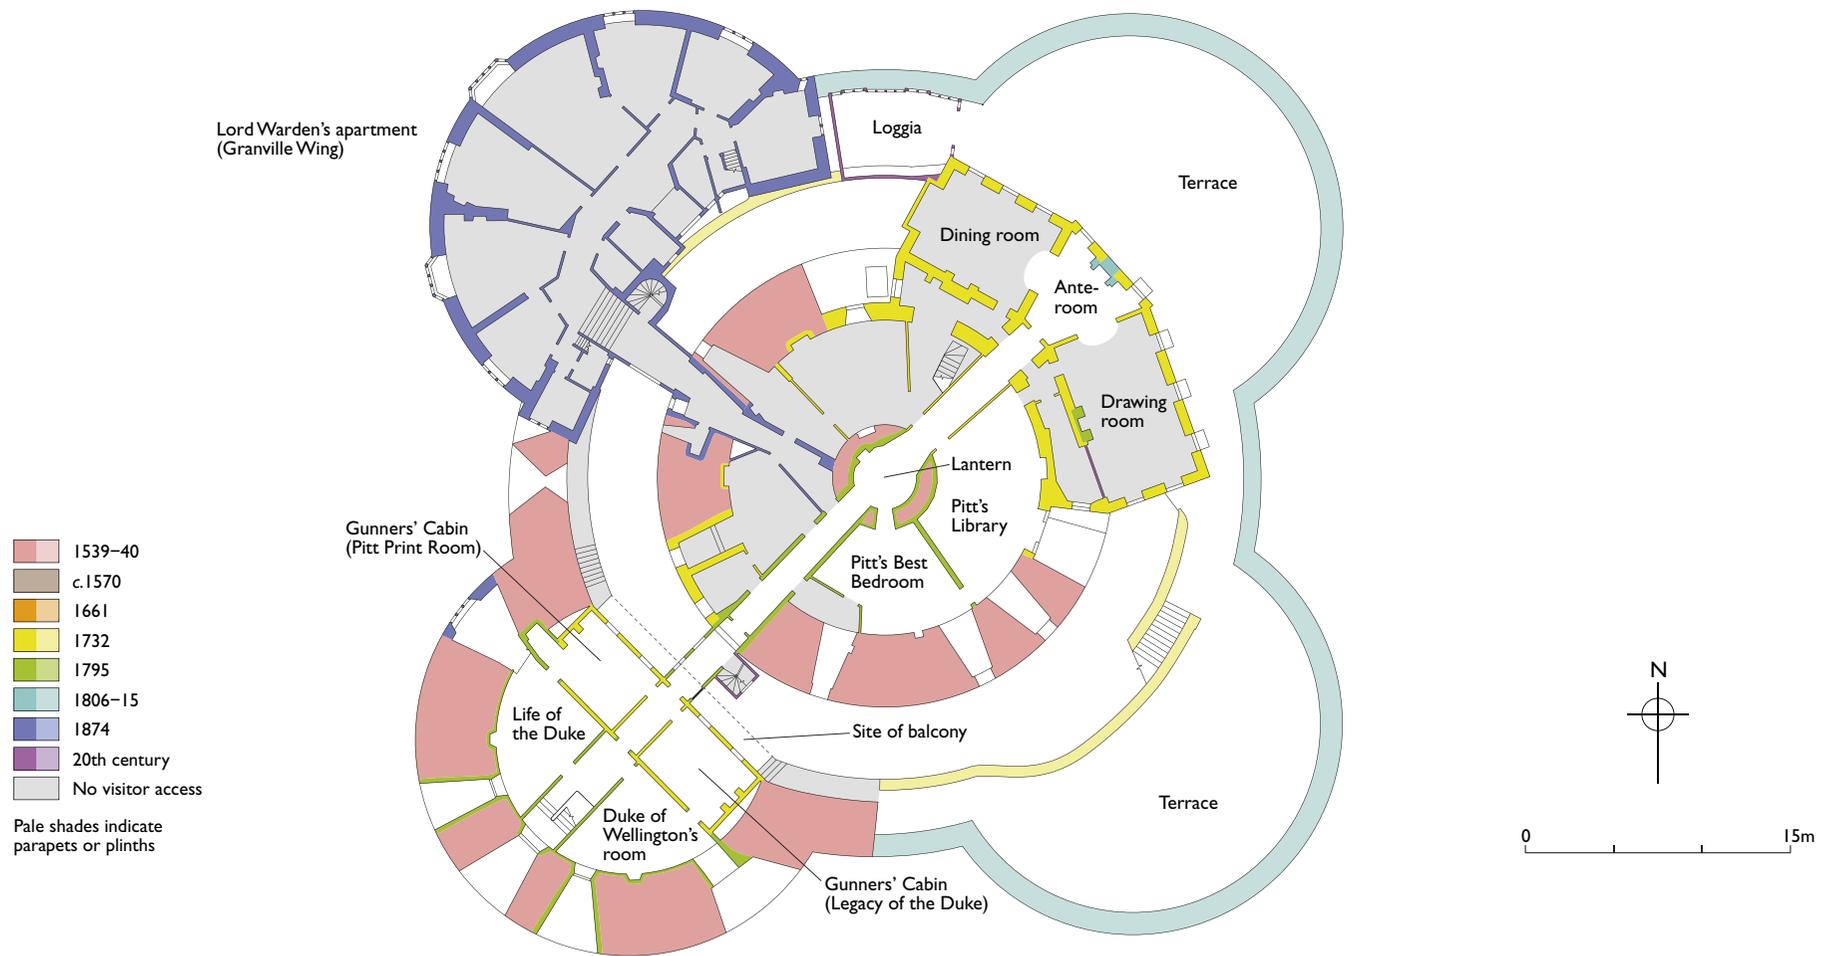

This drawing is English Heritage copyright and is supplied for the purposes of private research.
It may not be reproduced in any medium without the express written permission of English Heritage.
November 2015

WALMER CASTLE

Site plan

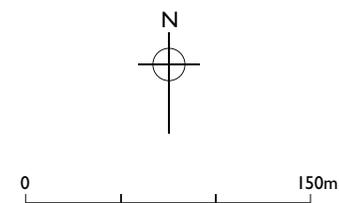

This drawing is English Heritage copyright and is supplied for the purposes of private research.
It may not be reproduced in any medium without the express written permission of English Heritage.
November 2015