


WREST PARK HOUSE


House ground-floor plan

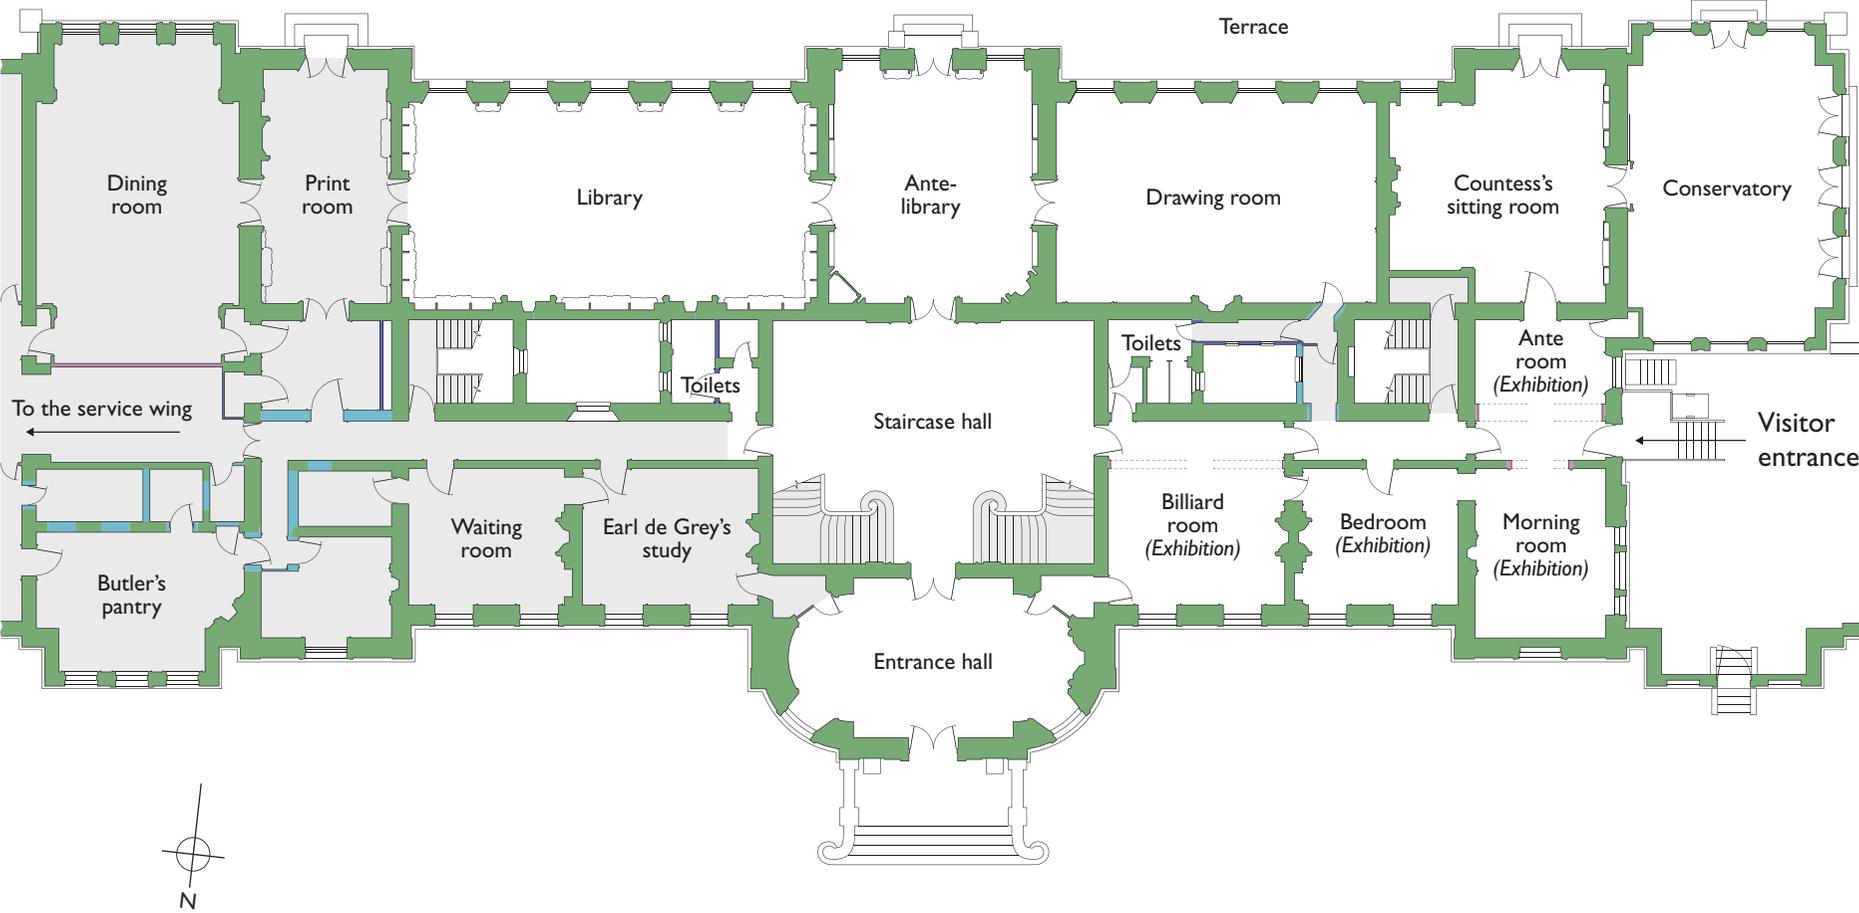


This drawing is English Heritage copyright and is supplied for the purposes of private research. It may not be reproduced in any medium without the express written permission of English Heritage. February 2015

WREST PARK GARDEN BUILDINGS


Orangery floor plan

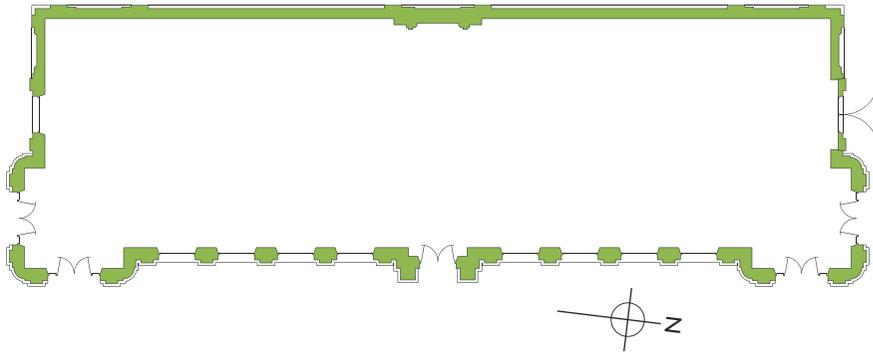

Bath House floor plan

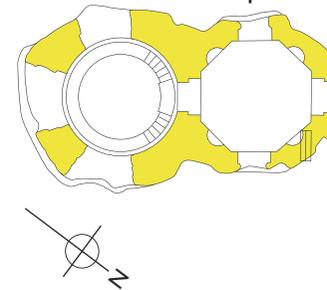


Bowling Green House floor plan

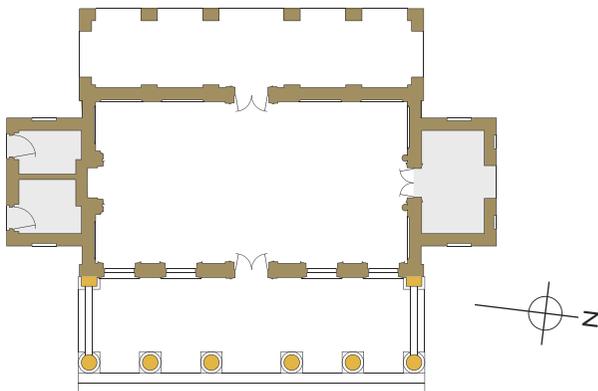

- 1709-11
- 1720-21
- 1735
- 1769-70
- c.1830
- 1834-39
- 1846
- Modern
- Uncertain
- Restricted or no visitor access
- Demolished walls, date uncertain

Pavilion ground-floor plan

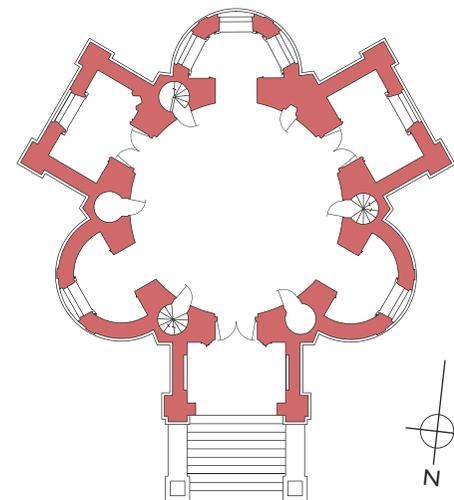


0 15metres

This drawing is English Heritage copyright and is supplied for the purposes of private research. It may not be reproduced in any medium without the express written permission of English Heritage. February 2015



ENGLISH HERITAGE

WREST PARK GARDENS

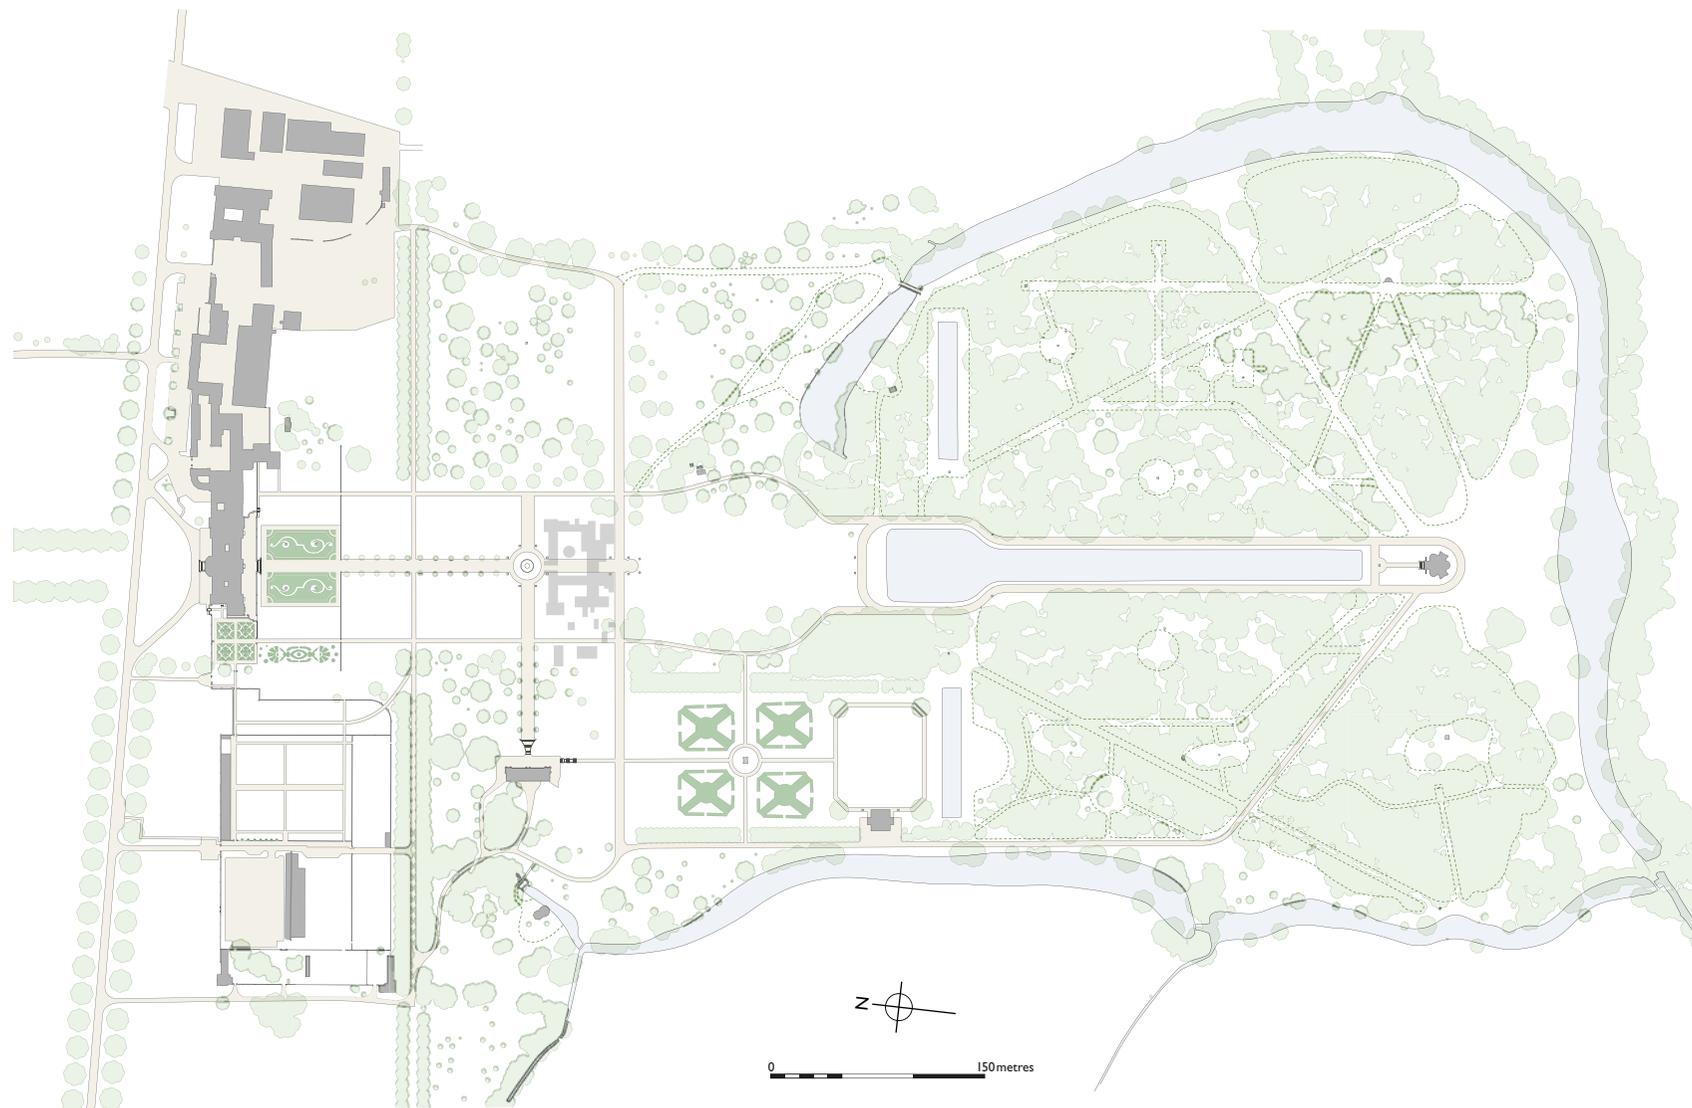

This drawing is English Heritage copyright and is supplied for the purposes of private research.
It may not be reproduced in any medium without the express written permission of English Heritage.
February 2015



ENGLISH HERITAGE